


43 St. James Street
 Kings Lynn
 Norfolk
 PE30 5BZ

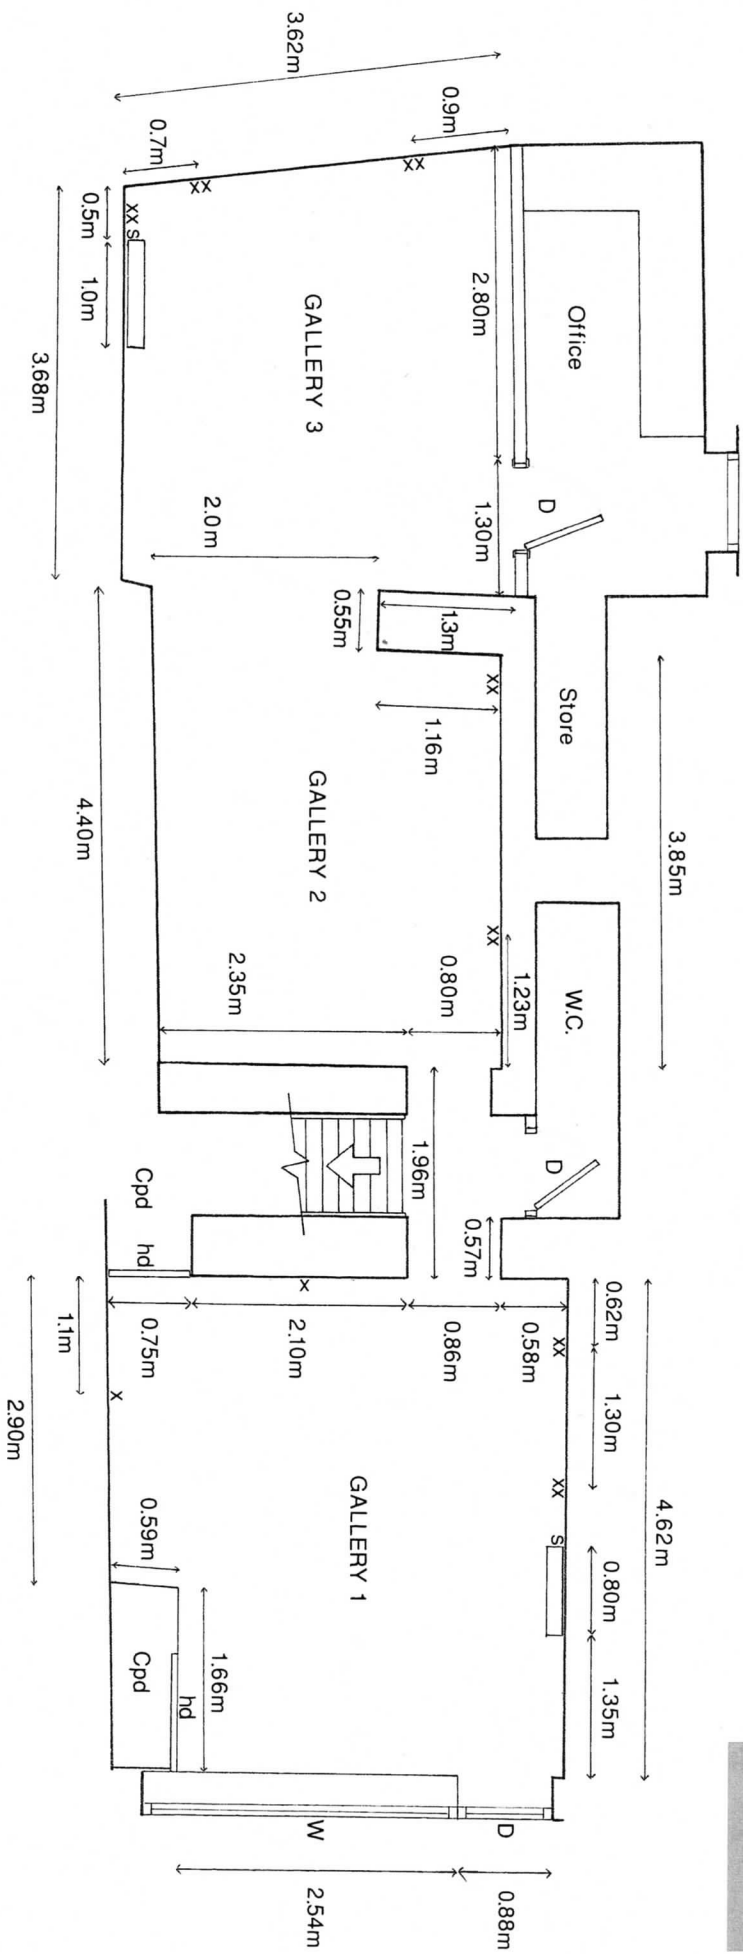

Ground Floor

- Key:
- W - Window
 - D - Door (requires access)
 - hd - Hidden Door
 - x - Single Socket
 - xx - Double Socket
 - s - Switch

Title: GREYFRIARS ART SPACE GALLERY PLAN

Date: MARCH 2010

Scale: 1:50 at A3

Notes: • Ceiling height 2.4m
 • Storage heaters project 15cm from the wall and stand 70cm tall